


Kammenstraat

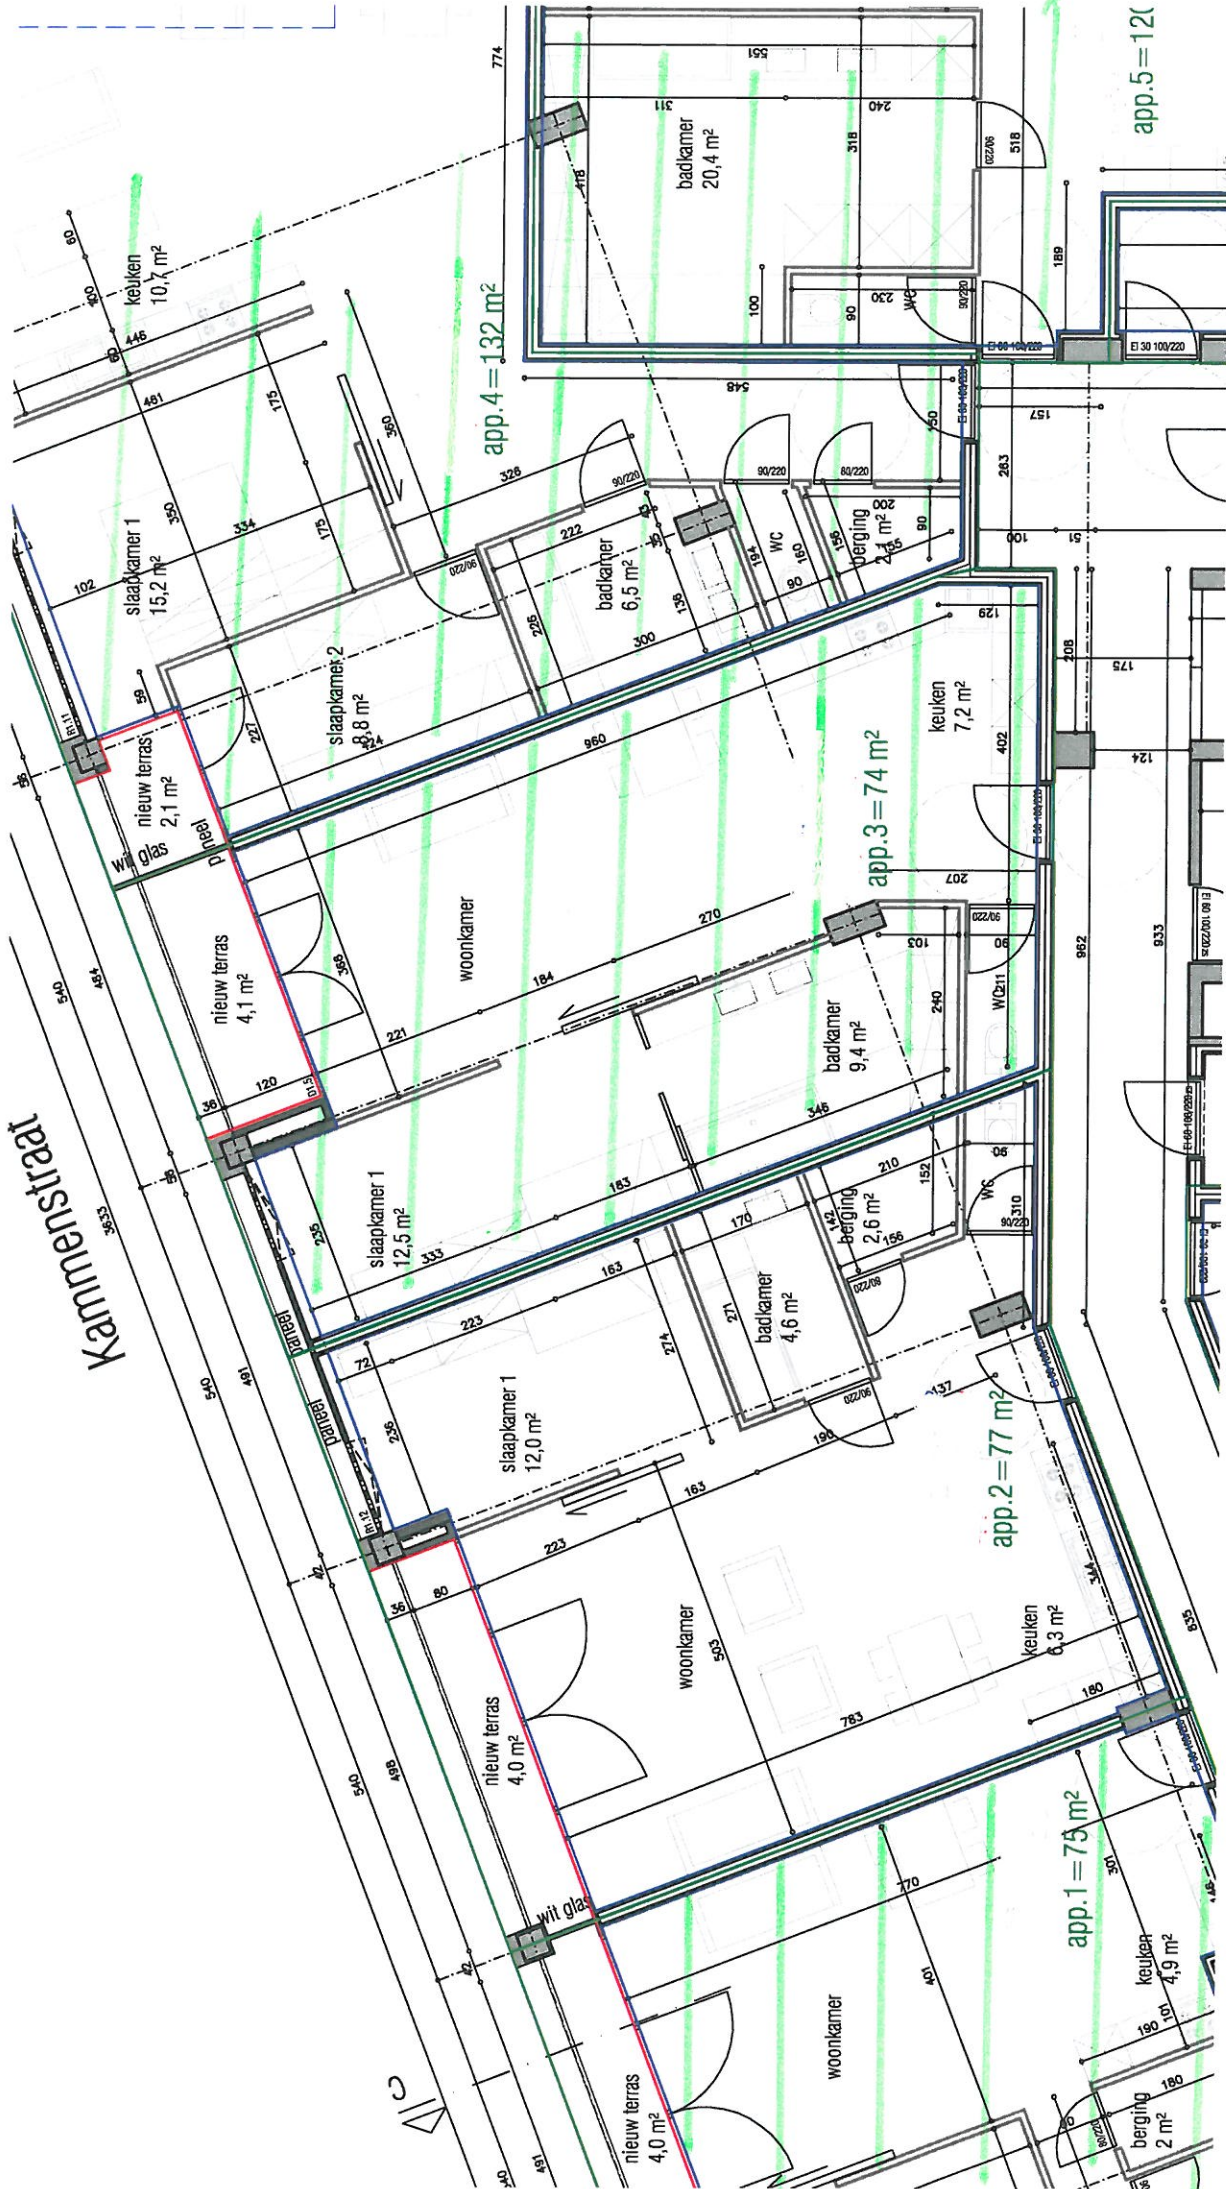

app.5=120